


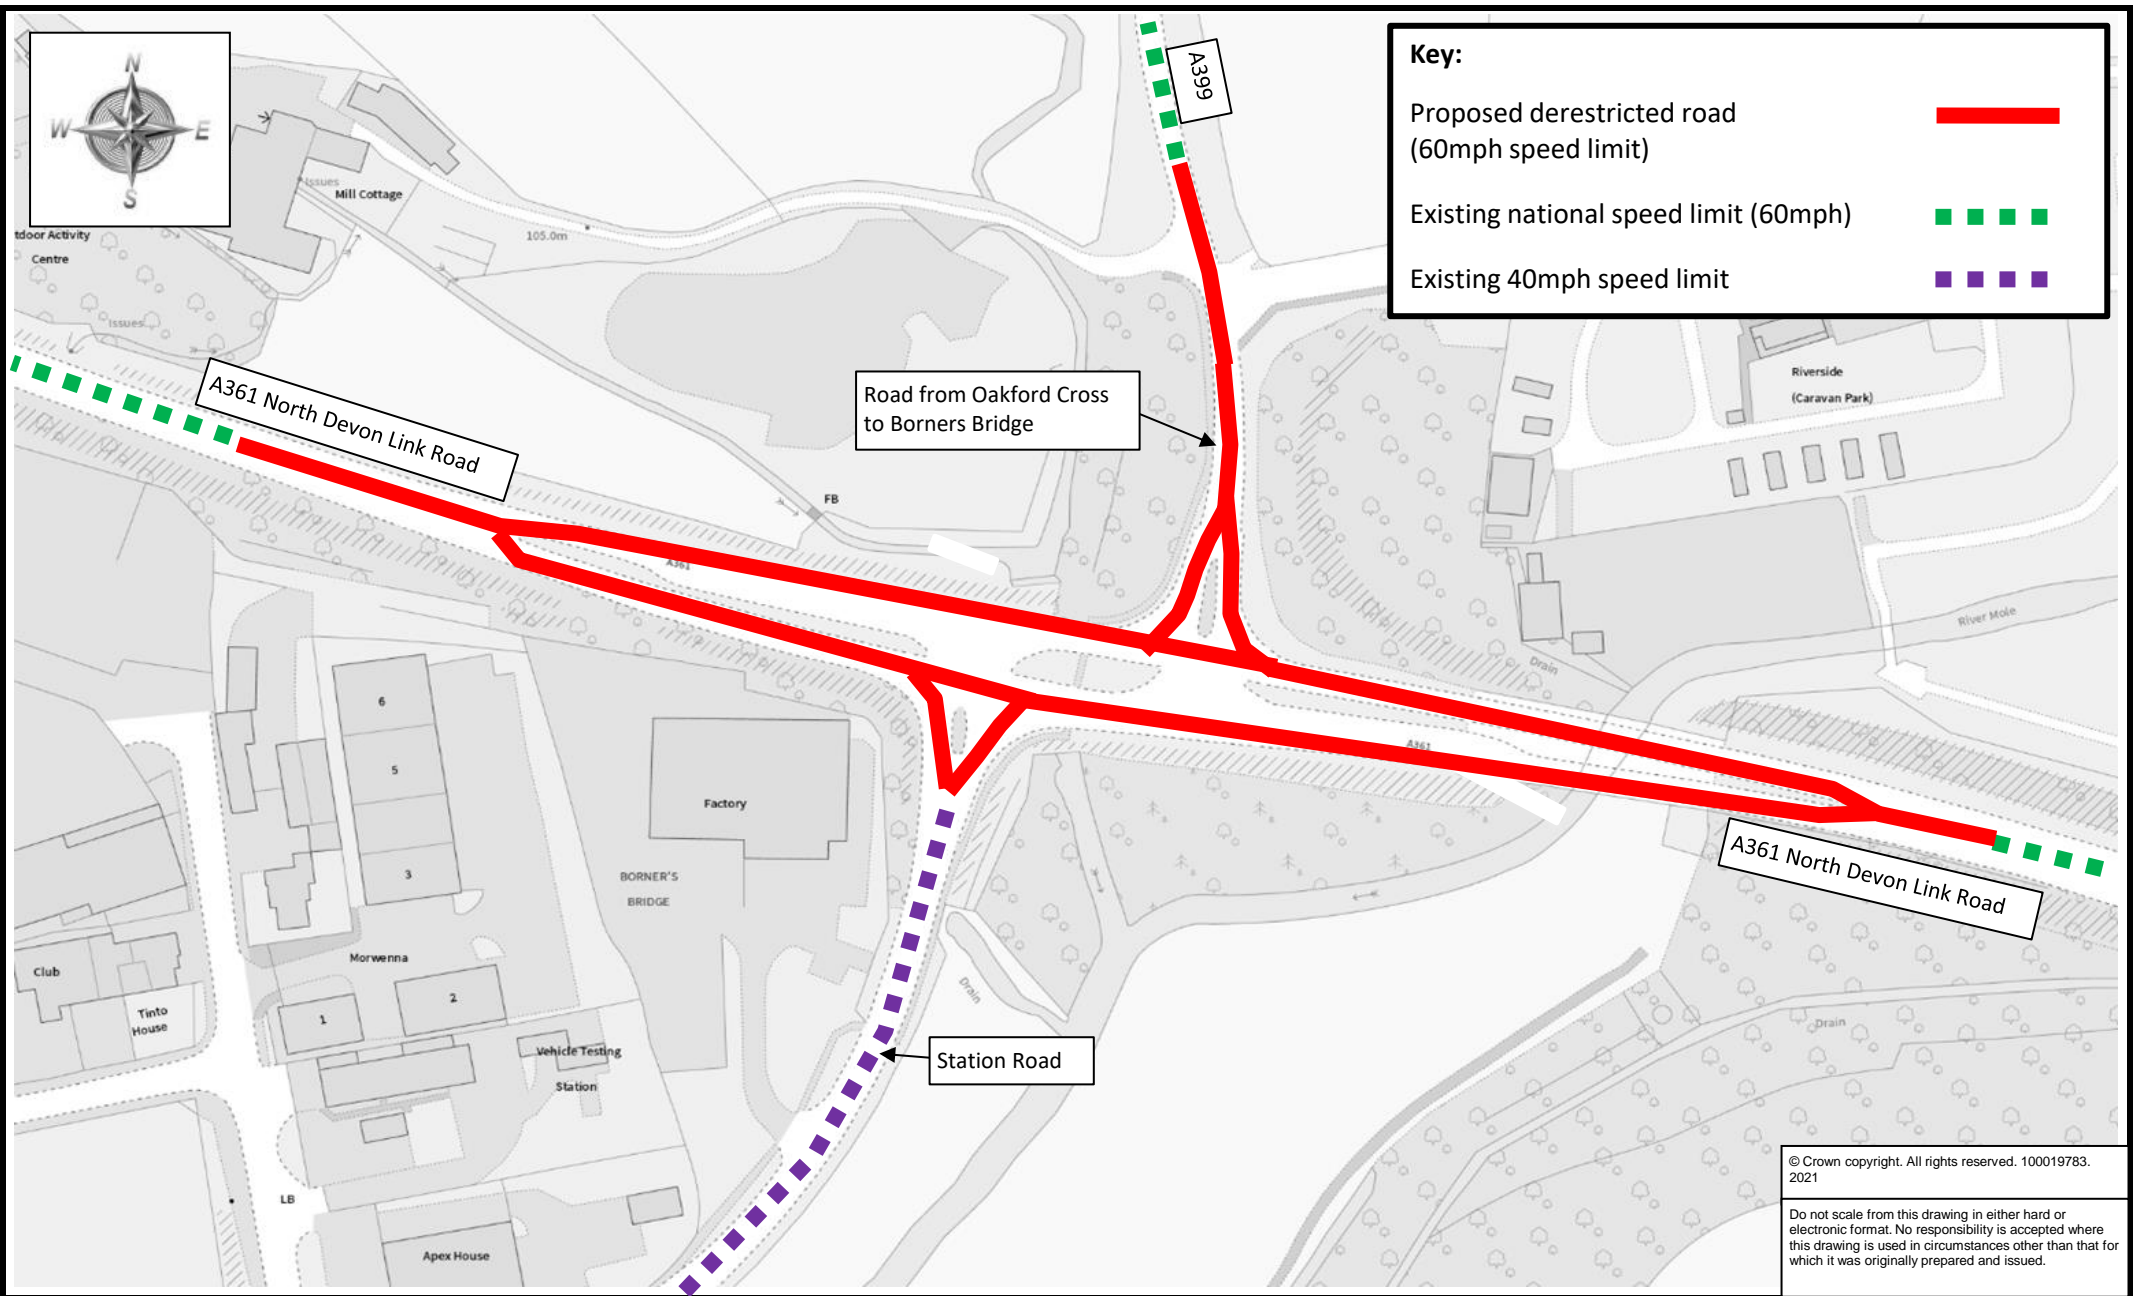

Key:

- Proposed derestricted road (60mph speed limit) ▬
- Existing national speed limit (60mph) ▬▬▬▬
- Existing 40mph speed limit ▬▬▬▬



© Crown copyright. All rights reserved. 100019783. 2021

Do not scale from this drawing in either hard or electronic format. No responsibility is accepted where this drawing is used in circumstances other than that for which it was originally prepared and issued.



Meg Booth - Chief Officer for Highways, Infrastructure Development & Waste

TRAFFIC MANAGEMENT TEAM
DEVON HIGHWAYS
GREAT MOOR HOUSE,
BITTERN ROAD,
EXETER,
EX2 7NL
Telephone 0345 155 1004

SCHEME

DERESTRICTED ROADS - A39 & A361 NORTH DEVON LINK ROAD

DRAWING

BORNERS BRIDGE, SOUTH MOLTON

<i>drawn by</i>	<i>scale</i>
AJG	NTS
<i>date</i>	<i>O.S.Ref</i>
10-May-2024	272095, 127021
<i>drawing number</i>	
ENV5827/007 (A) Rev 1	