

Key:


Proposed derestricted road
(60mph speed limit)



Existing national speed limit (60mph)



Road from Drewstone Bridge
Cross to Bishmill Gate

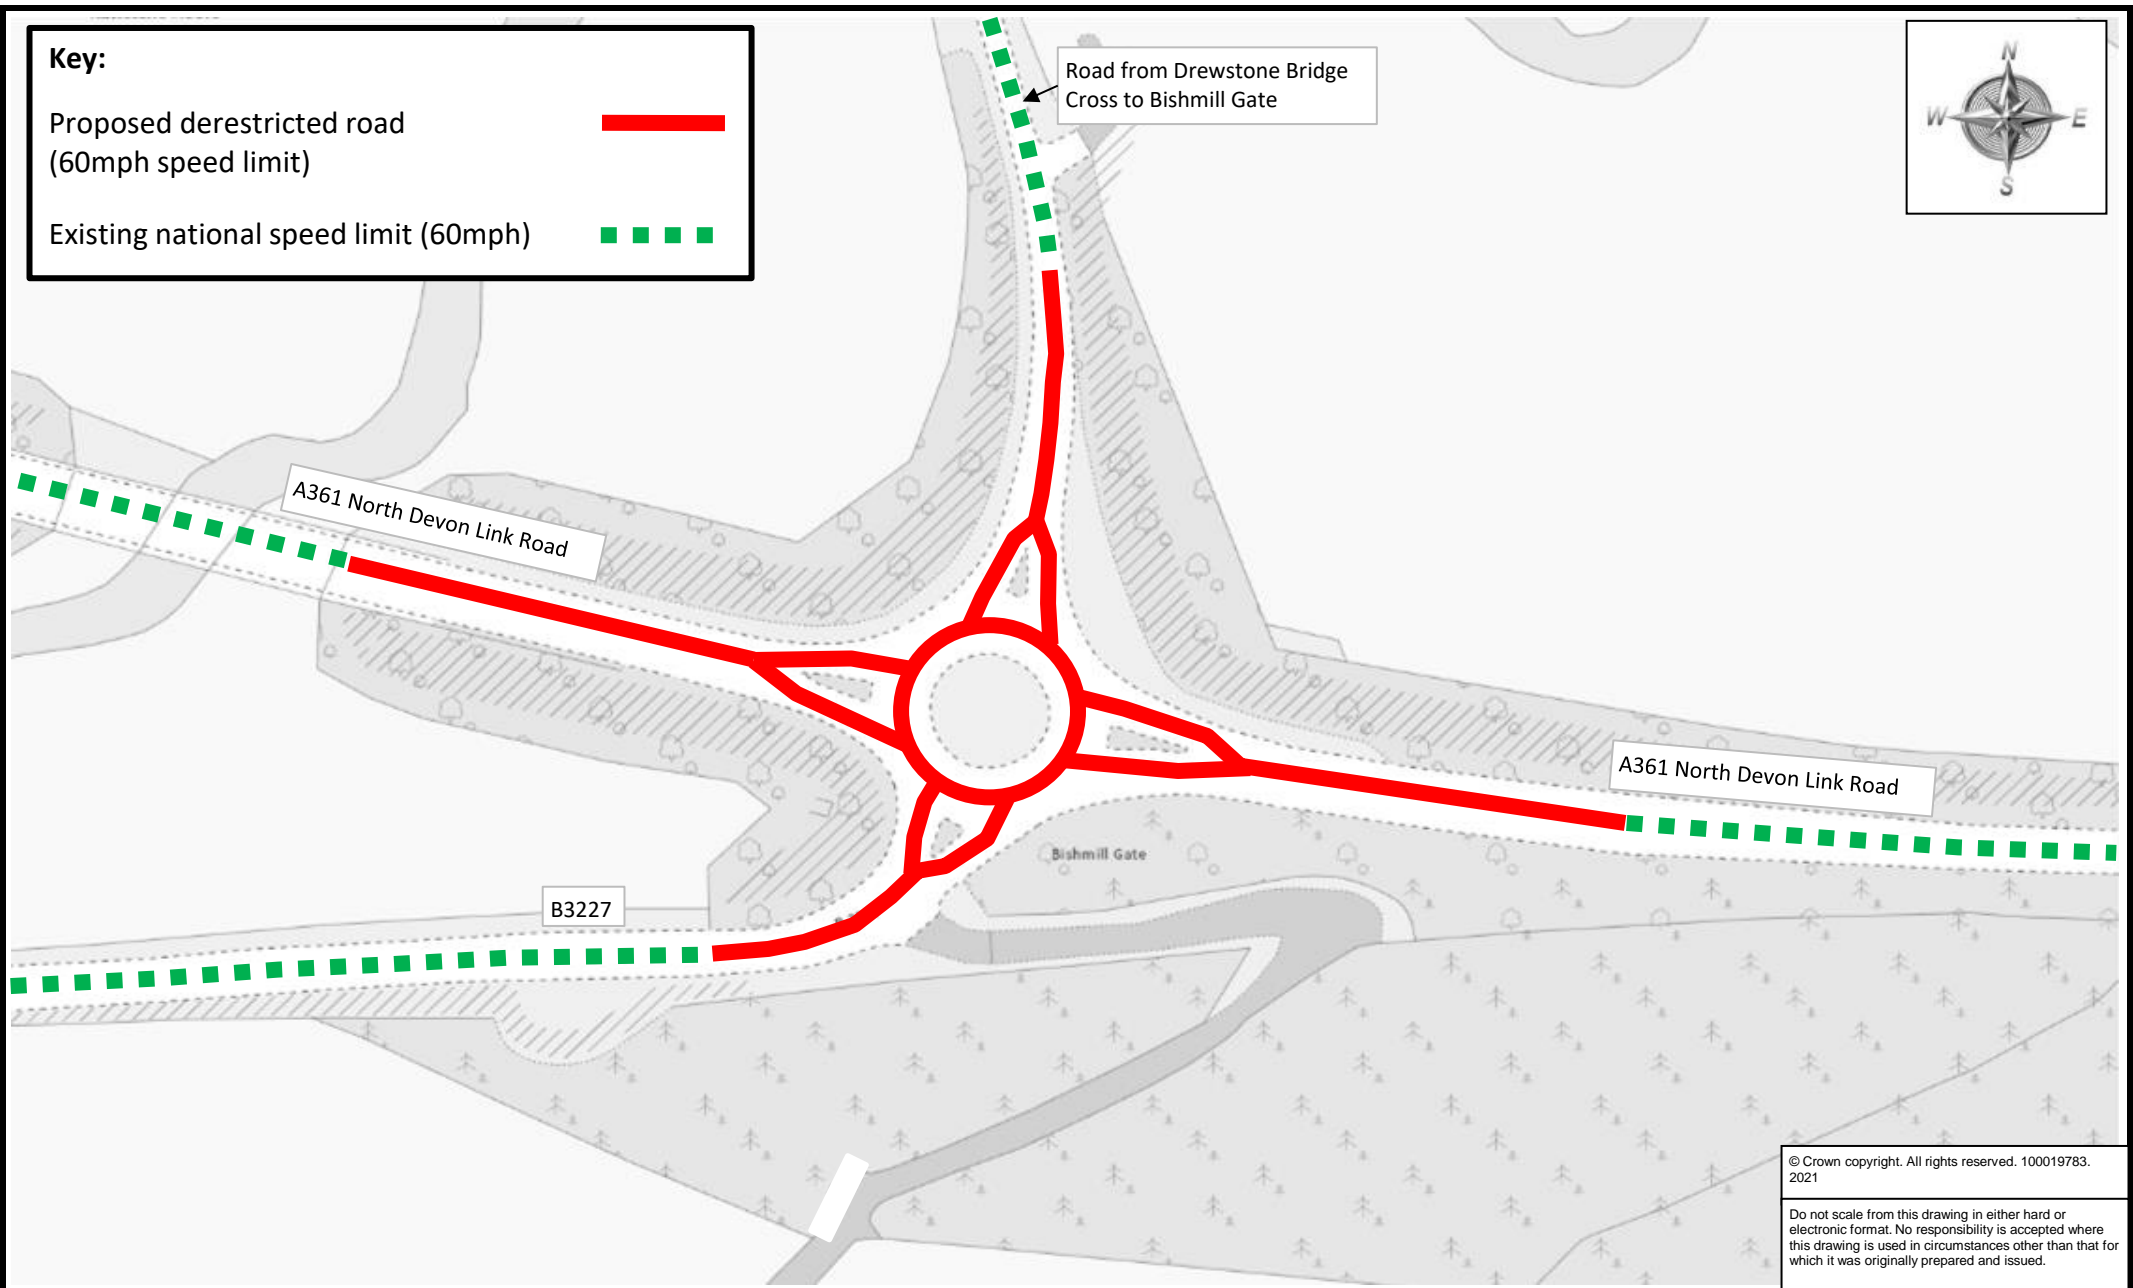

© Crown copyright. All rights reserved. 100019783.
2021

Do not scale from this drawing in either hard or
electronic format. No responsibility is accepted where
this drawing is used in circumstances other than that for
which it was originally prepared and issued.



Meg Booth - Chief Officer for
Highways, Infrastructure Development
& Waste

TRAFFIC MANAGEMENT TEAM
DEVON HIGHWAYS
GREAT MOOR HOUSE,
BITTERN ROAD,
EXETER,
EX2 7NL
Telephone 0345 155 1004

SCHEME

DERESTRICTED ROADS - A39 & A361 NORTH DEVON LINK ROAD

DRAWING

BISH MILL ROUNDABOUT, SOUTH MOLTON

<i>drawn by</i>	<i>scale</i>
PG	NTS
<i>date</i>	<i>O.S.Ref</i>
03-Sep-2021	274836 125564
<i>drawing number</i>	
ENV5827/008 (A)	